


RECEIVED

SEP 20 1991

DIVISION OF
OIL GAS & MINING

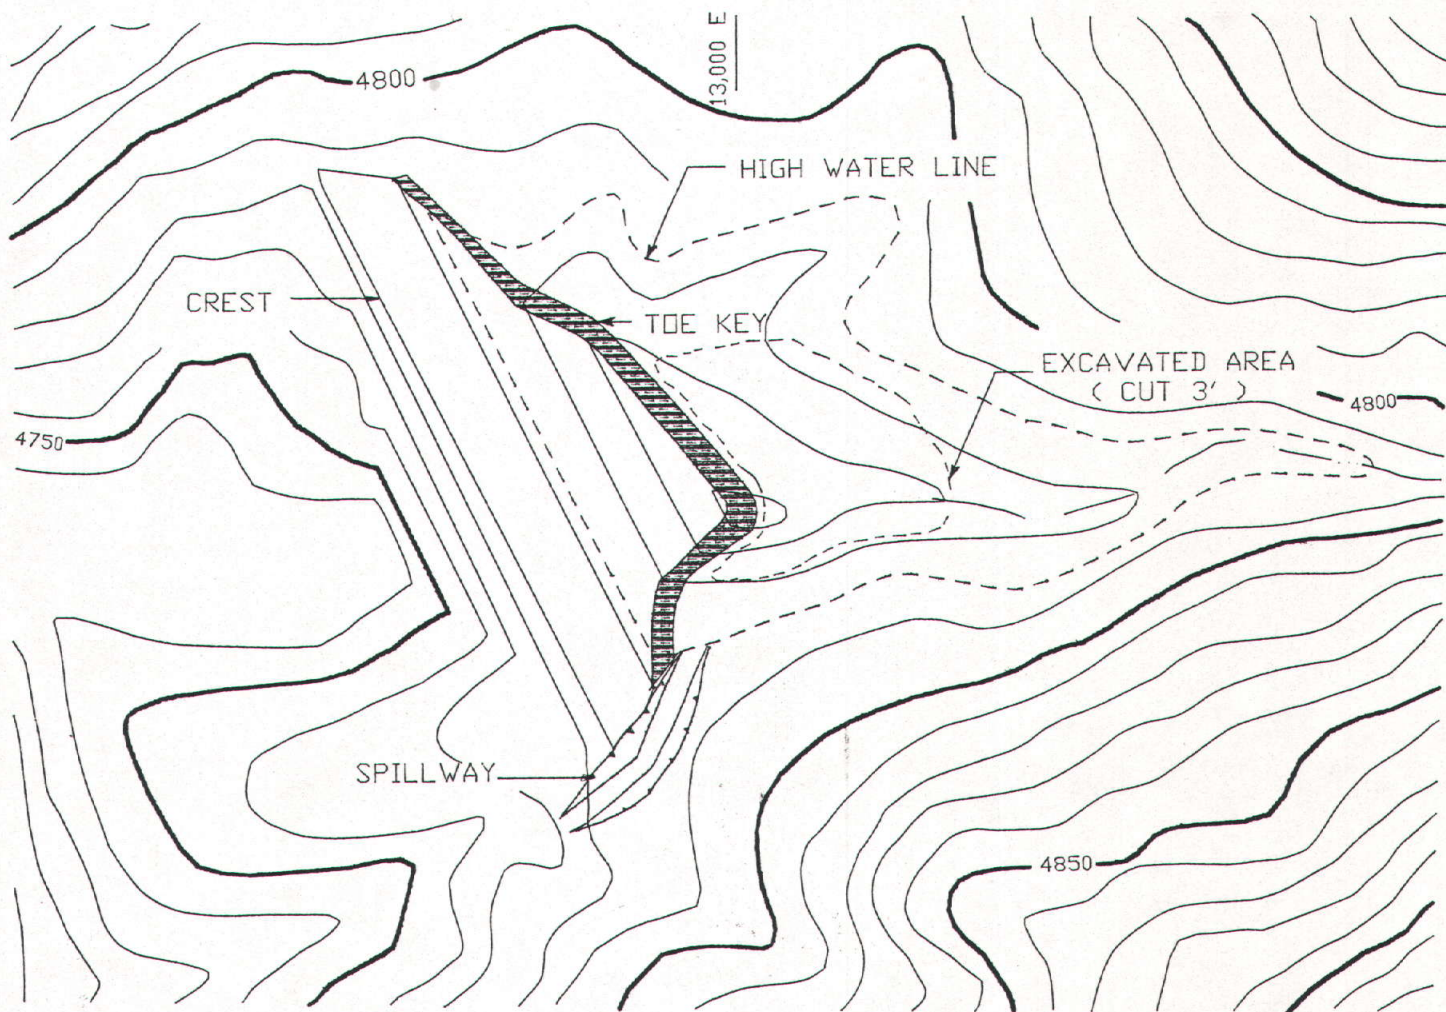


CONSTRUCTION NOTES

1. KEY TOE OF FILL INTO NATURAL SOILS.
2. IN KEY AREA AND ON DAM FACE PLACE CLAY FILL IN ONE-FOOT LIFTS AND COMPACT TO 95% OF MAXIMUM ASTM D698 DENSITY.

PLAN VIEW : DAM

SCALE 1" = 100'

NOT TO SCALE
(Reduced from)
original
file copy

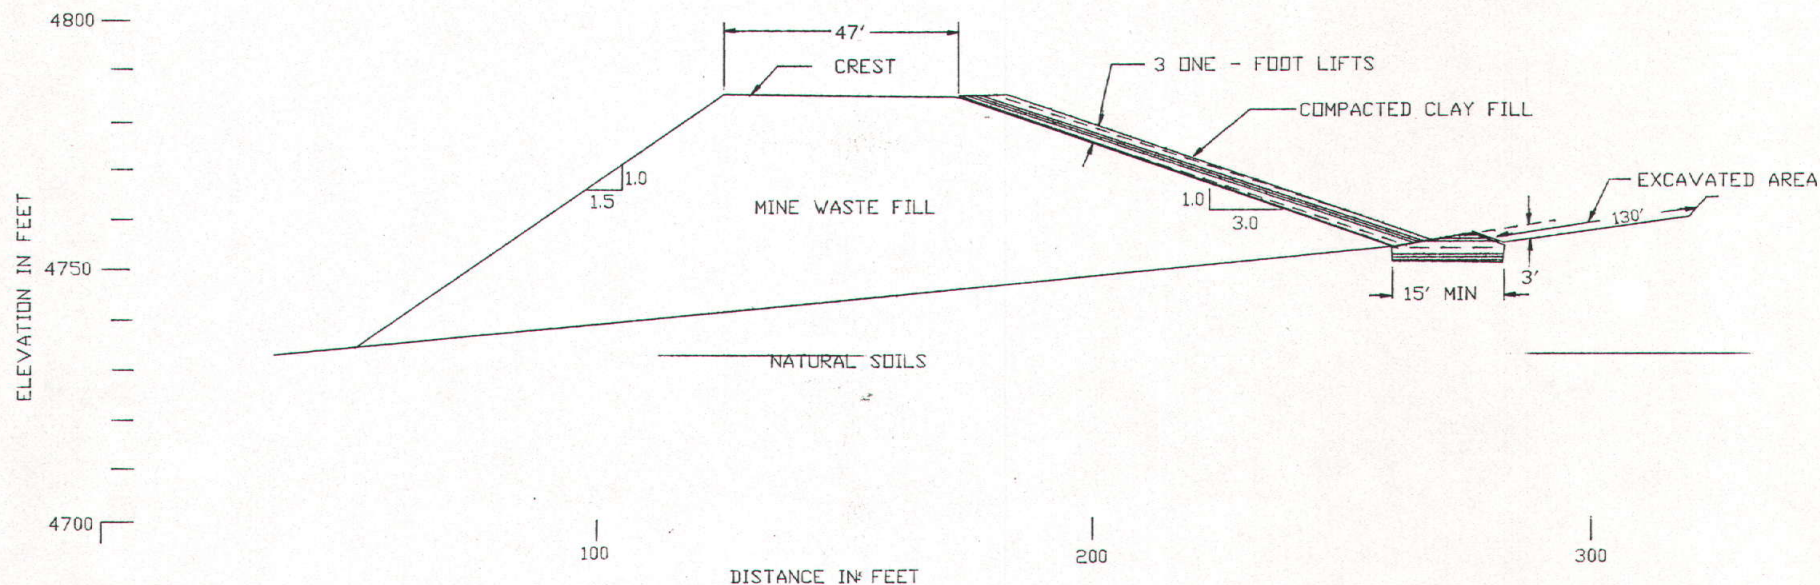

CONSTRUCTION NOTES

1. FACE OF DAM : PLACE CLAY IN 3 ONE FOOT LIFTS
DOWN FACE OF DAM
2. KEY CUT : PLACE CLAY IN 3 ONE FOOT LIFTS
DOWN EMBANKMENT SLOPES AND HORIZONTALLY
IN BOTTOM CUT.

RECEIVED

SEP 20 1991

DIVISION OF
OIL GAS & MINING

DAM SECTION - TYPICAL

NOT TO
SCALE